

SPECIFICATIONS
GULF COUNTY BOARD OF COUNTY COMMISSIONERS
REQUEST FOR PROPOSALS: 1314-26

White City Dock Repairs

The Gulf County Board of County Commissioners requests proposals from qualified firms or individuals for the repair of:

DOCK DAMAGE ON THE DOCK IN WHITE CITY, FLORIDA

Location address is: 294 Pidgeon Lane, White City, Florida 32465.

Further information can be obtained by contacting Lee Collinsworth at (850)227-8782.

Please submit one (1) original and five (5) copies. Proposals will be accepted until 4:30 p.m., E.T., on Friday, July 25th, 2014 at the Gulf County Clerk's Office, 1000 Cecil G. Costin Sr., Blvd., Room 149, Port St. Joe, Florida 32456. Please place the following on the outside of the envelope, "This is a sealed bid", Bid No. 1314-26. The proposals will be opened at the same location on Monday, July 28th, 2014 at 10:00 a.m., E.T. The Gulf County Board of County Commissioners reserves the right to reject any or all proposals.

Gulf County is an Equal Opportunity Employer and a Drug-Free Workplace.

GENERAL:

1. The Owner reserves the right to accept or reject any and all bids.
2. Sealed bid must be turned into the Gulf County Clerk of Courts Office on or before the advertised date for receiving bids.
3. The successful contractor shall commence work on the project within 7 days of the issuance of the Notice of Award.
4. Payment for the project will be made to the Contractor in two (2) draws. First draw upon completion of 50% of work may be submitted in the amount of 40% with 10% retainage. Second and final draw may be submitted, upon completion of the project, including retainage, upon issuance of a certificate of completion from the Gulf County Building Department, and release of liens from the sub-contractors and suppliers to the Owner.
5. Services to be rendered following execution of proper county contract.

SITE PREPERATION:

1. The Contractor shall be responsible for the completion of all site work, not already on site.

2. All removal of debris shall be completed by the Contractor, at their expense.

Dock:

1. All material and labor shall be furnished and installed by the Contractor.

2. The Contractor shall be required to obtain all building permits and dock installed per Gulf County Building Department rules. Permit fees, however, will be waived.


3. The Contractor shall provide proof of worker's compensation, liability insurance and motor vehicle insurance, per Gulf County requirement and contract for services, naming Gulf County as a named insured.

4. Components and requirements for the Dock are in the attachment labeled "White City Dock Repairs."


**An original and 5 copies of submittals are to be submitted and must include the following:

- Letter of Transmittal
- Table of Contents
- Introduction of Firm
- Experience with Dock construction
- Method of Costing/Estimating Project
- Florida License
- Current work load
- Warranty
- Prices

VICINITY MAP

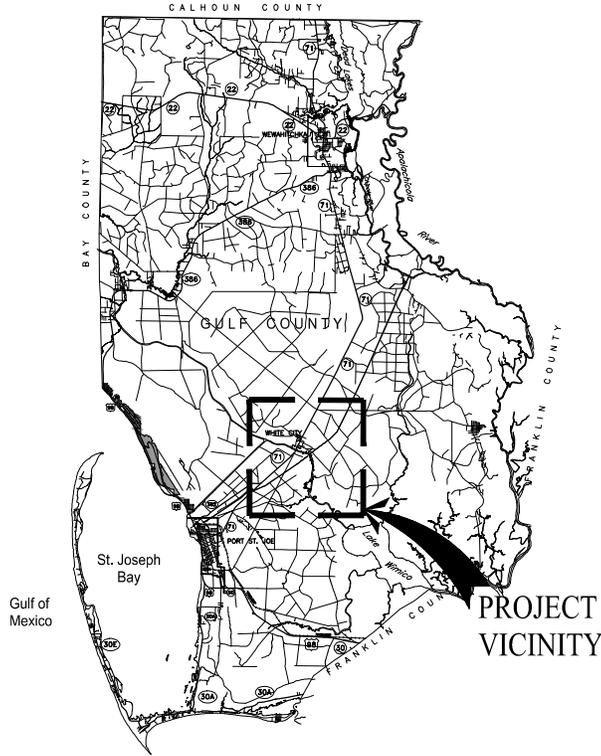

LOCATION MAP

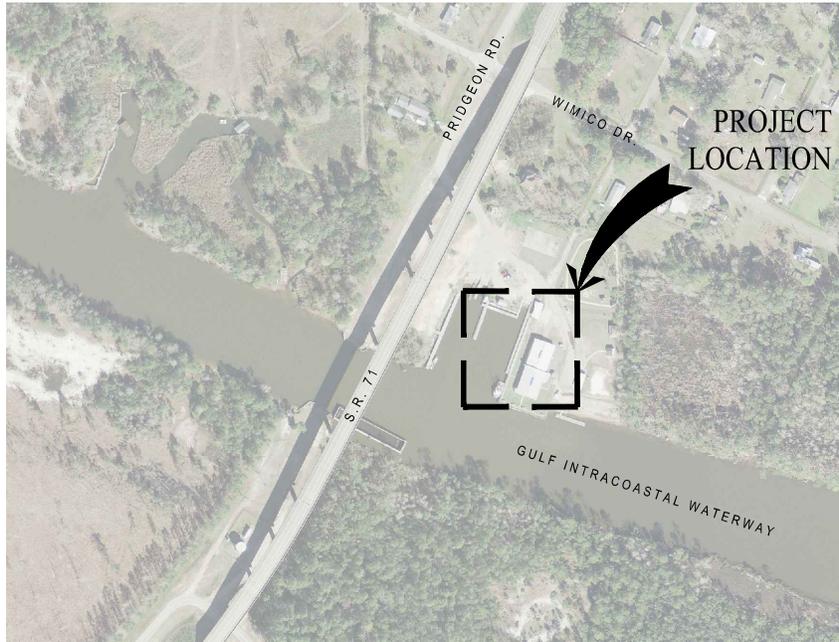

July 10, 2014 (10:45:02 EST)
 K:\003.188 WHITE CITY BULKHEAD\CIVIL3\FOLDER_PRODUCTION\003188 WHITE CITY BULKHEAD.DWG

EB# 0006155



PREBLE-RISH INC
 CONSULTING ENGINEERS AND SURVEYORS
 CIVIL • SURVEYING • SITE PLANNING

324 MARINA DRIVE
 PORT ST. JOE, FL 32456
 (850) 227-7200

203 ABERDEEN PARKWAY
 PANAMA CITY, FL 32405
 (850) 522-0644


877 COUNTY ROAD 393
 SANTA ROSA BEACH, FL 32459
 (850) 231-3902

PROJECT LOCATION


WHITE CITY DOCK REPAIRS
 GULF COUNTY BOCC
 GULF COUNTY, FL

DATE:
07/2014
 SCALE:
NTS
 DRAWN:
TLB
 CHECKED:
HCS

PROJECT NO.
003.188
 SHEET
C1

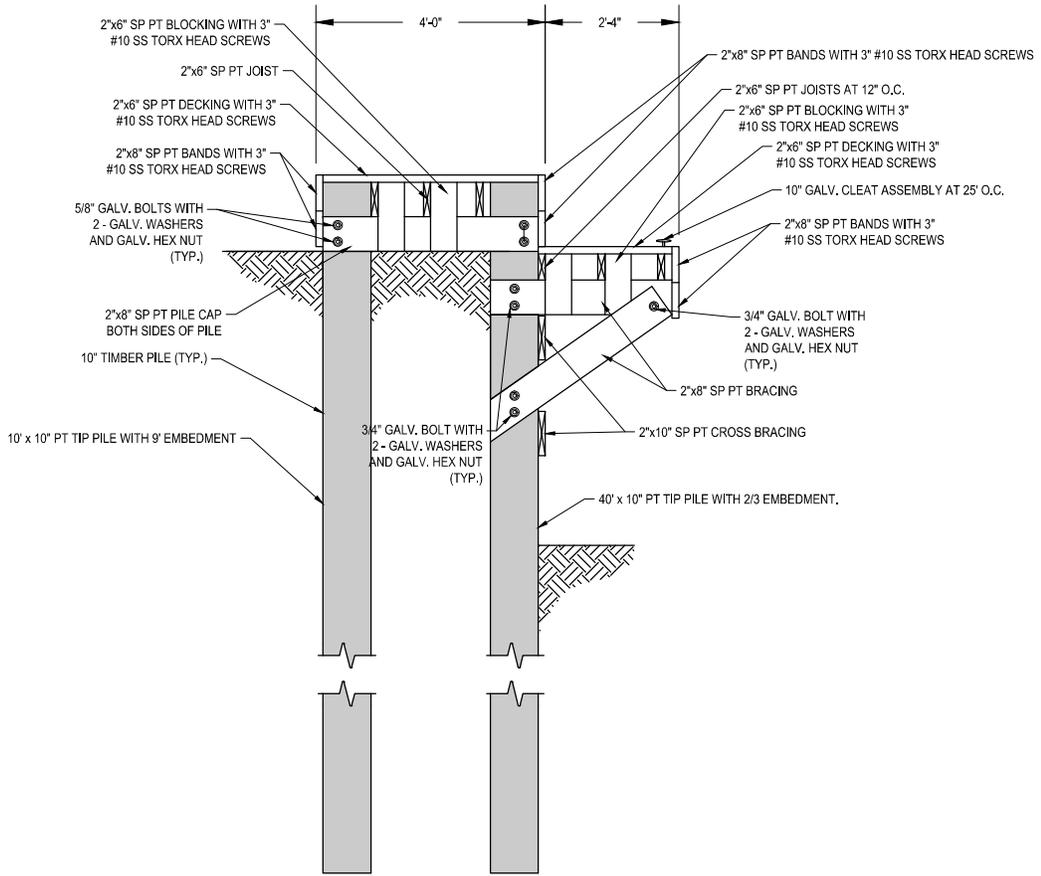

DOCK - SECTION
SCALE: NTS

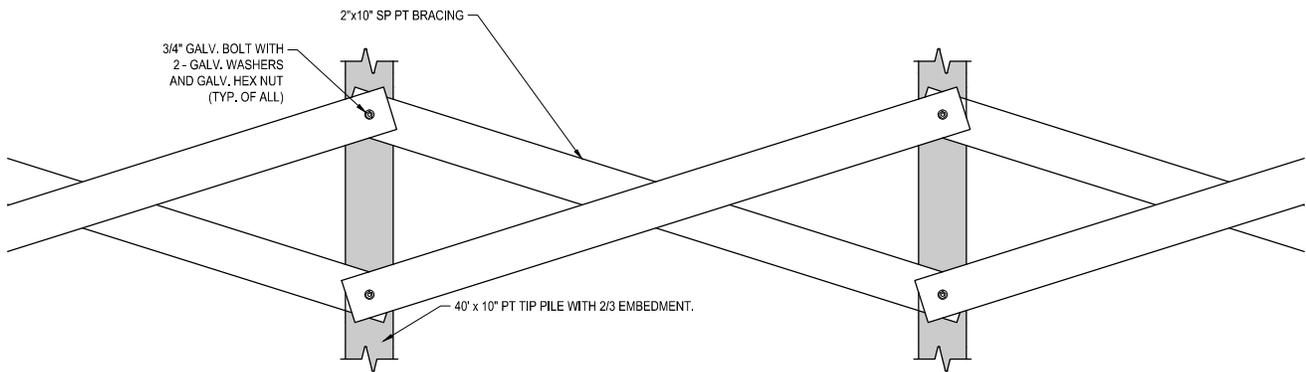

DOCK - BRACING
SCALE: NTS

July 10, 2014 (10:45:02 EST)
K:\003.188 WHITE CITY BULKHEAD\CIVIL3\FOLDER\PRODUCTION\003188 WHITE CITY BULKHEAD.DWG

EB# 0006155

PREBLE-RISH INC
CONSULTING ENGINEERS AND SURVEYORS
CIVIL • SURVEYING • SITE PLANNING

324 MARINA DRIVE
PORT ST. JOE, FL 32456
(850) 227-7200

203 ABERDEEN PARKWAY
PANAMA CITY, FL 32405
(850) 522-0644

877 COUNTY ROAD 393
SANTA ROSA BEACH, FL 32459
(850) 231-3902

DOCK DETAILS

WHITE CITY DOCK REPAIRS
GULF COUNTY BOCC
GULF COUNTY, FL

DATE:
07/2014

SCALE:
NTS

DRAWN:
TLB


CHECKED:
HCS

PROJECT NO.

003.188


SHEET

C2

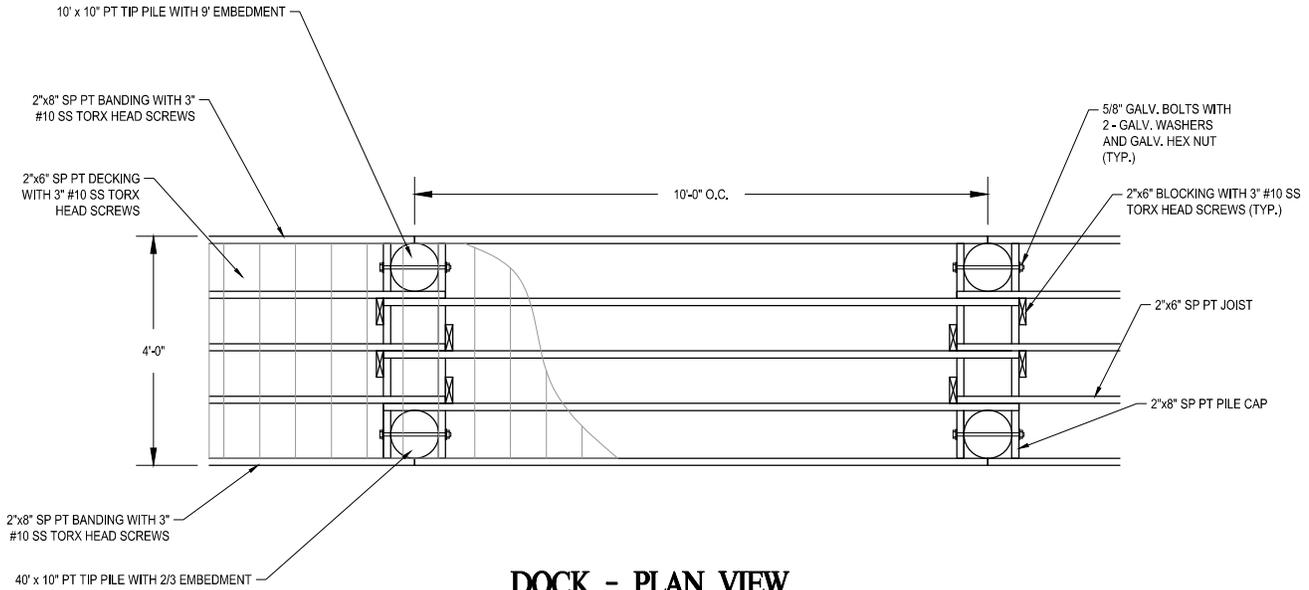

DOCK - PLAN VIEW

SCALE: NTS

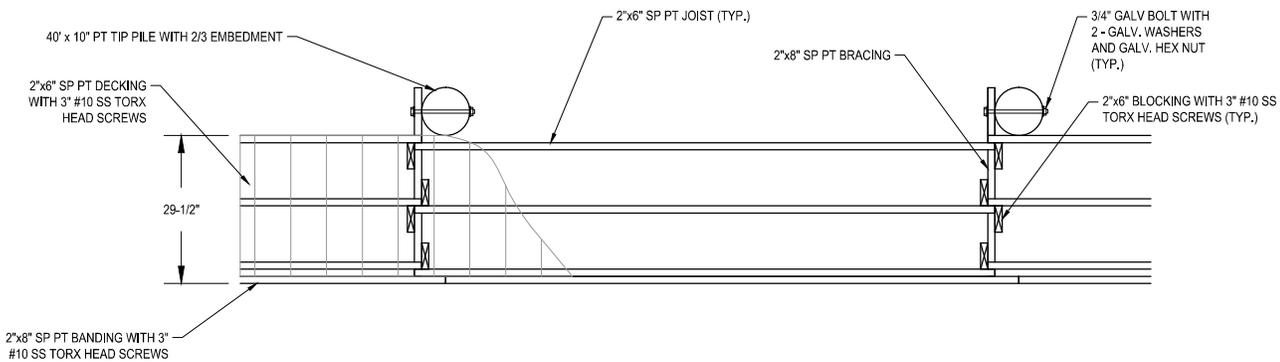

STEP DOWN - PLAN VIEW

SCALE: NTS

NOTE

1. ALL EXPOSED EDGES SHALL BE EASED
2. ALL TIMBER PILES SHALL BE 10" TIP 2.5 CCA TREATMENT OR BETTER
3. ALL FRAMING MATERIALS SHALL BE 2.5 CCA TREATMENT OR BETTER
4. ALL DECK BOARDS SHALL BE 0.6 ACQ PCF
5. ALL BOLTS SHALL HAVE MIN. 2" HDG WASHER EACH SIDE
6. ALL TIMBER SHALL BE SOUTHERN PINE #1

July 10, 2014 (10:45:02 EST)
 K:\003.188 WHITE CITY BULKHEAD\CIVIL3\FOLDER_PRODUCTION\003188 WHITE CITY BULKHEAD.DWG

EB# 0006155

PREBLE-RISH INC
 CONSULTING ENGINEERS AND SURVEYORS
 CIVIL • SURVEYING • SITE PLANNING

324 MARINA DRIVE
 PORT ST. JOE, FL 32456
 (850) 227-7200

203 ABERDEEN PARKWAY
 PANAMA CITY, FL 32405
 (850) 522-0644

877 COUNTY ROAD 393
 SANTA ROSA BEACH, FL 32459
 (850) 231-3902

DOCK DETAILS	
WHITE CITY DOCK REPAIRS GULF COUNTY BOCC GULF COUNTY, FL	

DATE: 07/2014	PROJECT NO.
SCALE: NTS	003.188
DRAWN: TLB	SHEET
CHECKED: HCS	C3