


# GULF COUNTY


## CONTRACT PLANS

# COURTHOUSE ADA RAMP

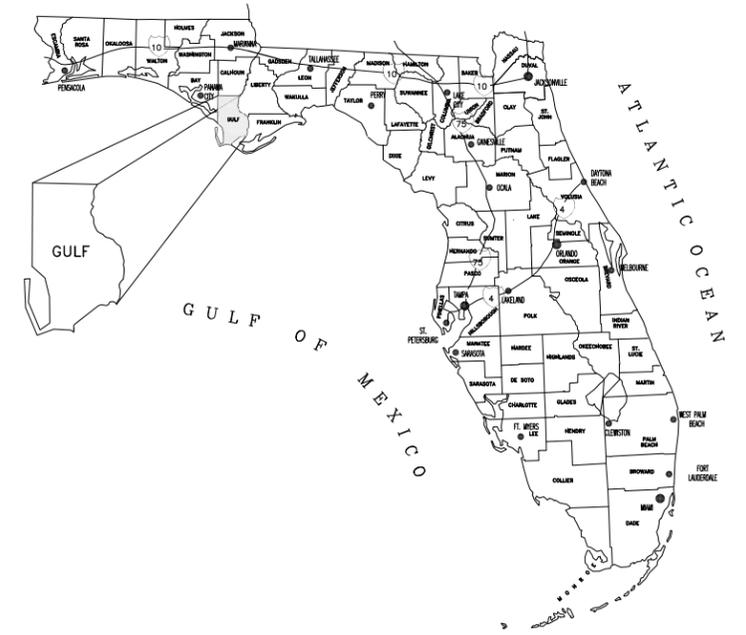

### INDEX OF PLANS

SHEET NO.	SHEET DESCRIPTION
1	COVER SHEET
2	DEMOLITION PLAN
3	PLAN VIEW
4	STRIPING PLAN
5	DETAILS

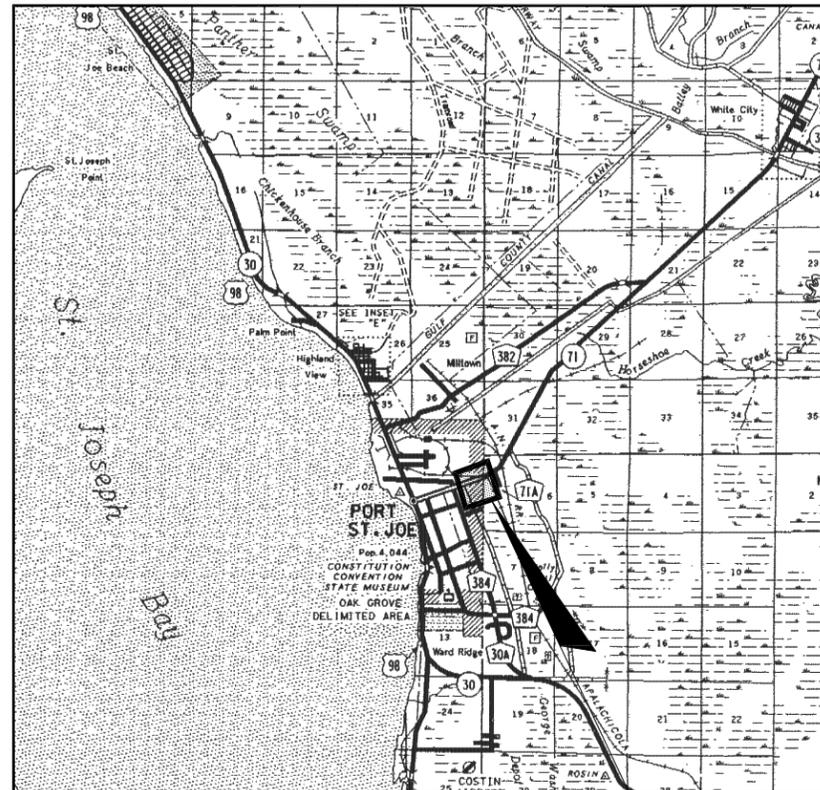

PROJECT AREA

KEY SHEET REVISIONS	
DATE	DESCRIPTION

SHOP DRAWINGS TO BE SUBMITTED TO:

**DEWBERRY | PREBLE-RISH**  
 ATTN: CLAY SMALLWOOD, P.E.  
 324 MARINA DRIVE  
 PORT ST. JOE, FLORIDA 32456

PROJECT NUMBER - 50082747

**AUGUST 2016**

PREPARED BY:



324 MARINA DRIVE  
 PORT ST. JOE, FL 32456  
 850.227.7200



PLANS ENGINEER OF RECORD:  
 HENRY C. SMALLWOOD III, P.E. 78095

GOVERNING STANDARDS AND SPECIFICATIONS:  
 FLORIDA DEPARTMENT OF TRANSPORTATION,  
 DESIGN STANDARDS DATED 2016, AND STANDARD  
 SPECIFICATIONS FOR ROAD AND BRIDGE  
 CONSTRUCTION DATED 2016, AS AMENDED BY  
 CONTRACT DOCUMENTS.

NOTE:  
 THE SCALE OF THESE PLANS MAY HAVE  
 CHANGED DUE TO REPRODUCTION.

EB 0008794	
FISCAL YEAR	SHEET NO.
2016	1

October 25, 2016 (10:10:56 EST)  
K:\50082747 GULF COUNTY COURTHOUSE ADA RAMP\CIVIL\FOLDER\PRODUCTION\50082747 ADA RAMP.DWG

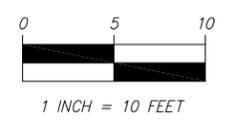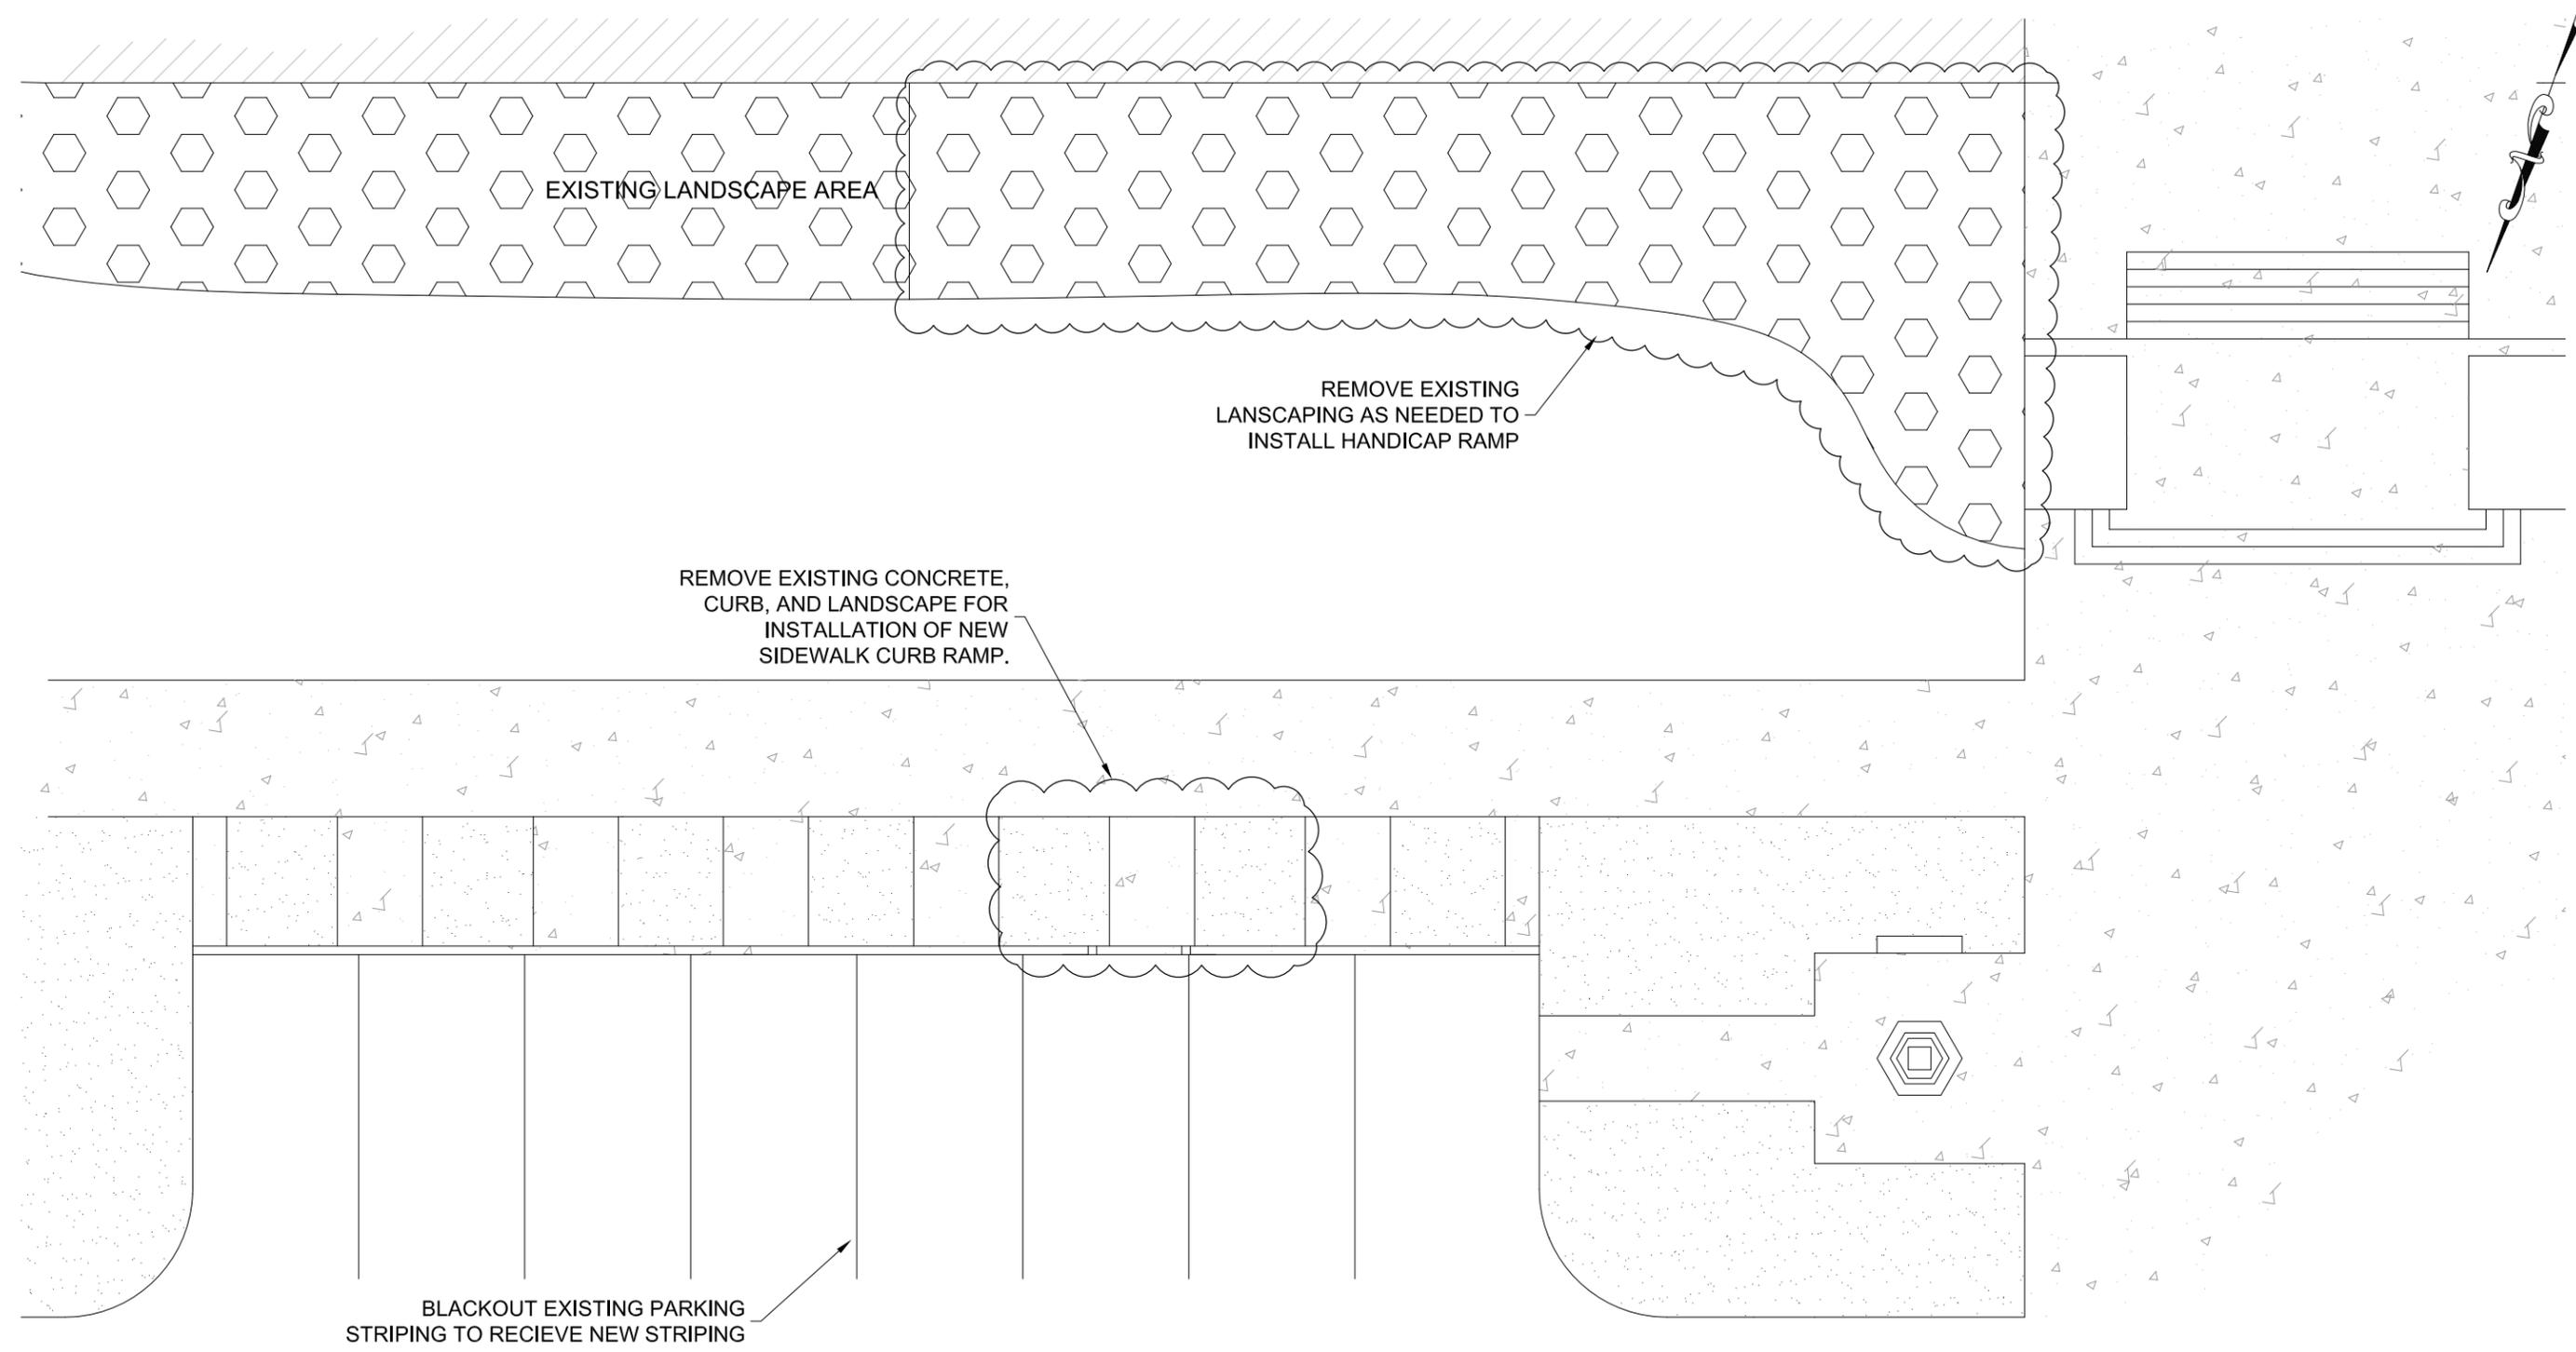

NO.	DATE:	APPR.	REVISION:
1			
2			
3			
4			
5			

## DEMOLITION PLAN

**PREBLE-RISH**  
 324 MARINA DRIVE  
 PORT ST. JOE, FL 32456  
 850.227.7200


**GULF COUNTY COURTHOUSE ADA RAMP**  
**GULF COUNTY BOCC**  
**GULF COUNTY, FLORIDA**

DATE: AUG 2016	PROJECT NO. 50082747
SCALE: AS SHOWN	SHEET 2
DRAWN: C. KENNEDY	
CHECKED: C. SMALLWOOD	


EB# 0008794



COURTHOUSE

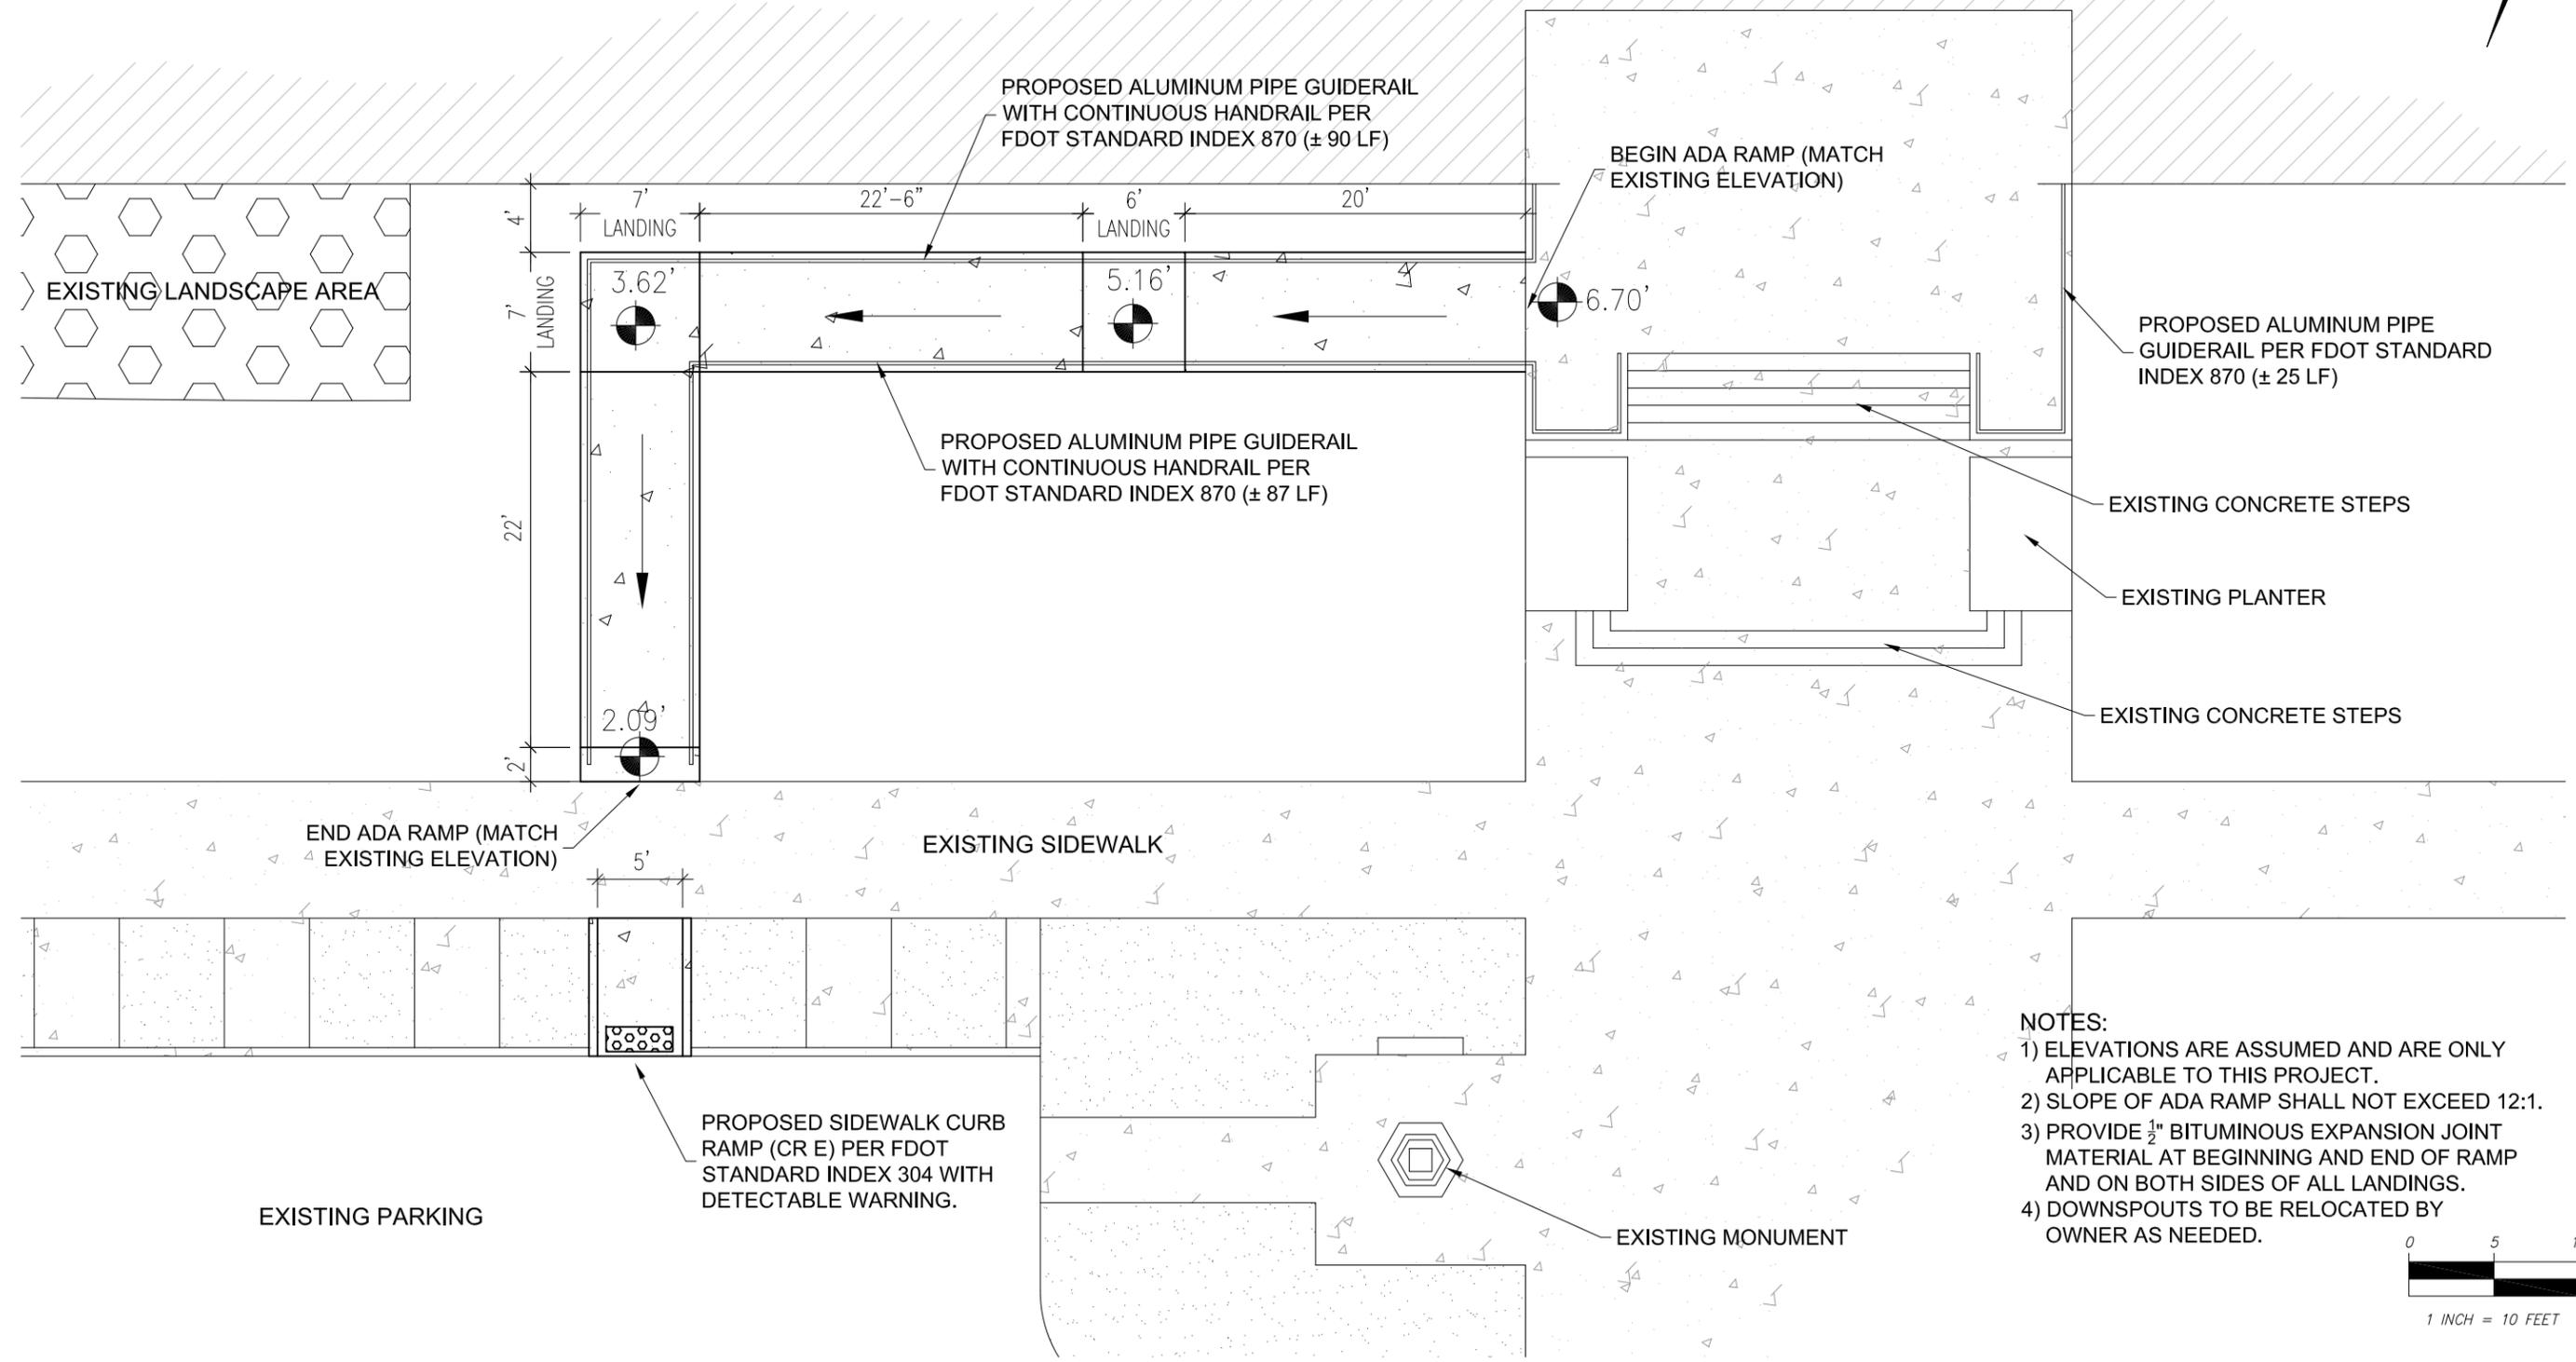

- NOTES:**
- 1) ELEVATIONS ARE ASSUMED AND ARE ONLY APPLICABLE TO THIS PROJECT.
  - 2) SLOPE OF ADA RAMP SHALL NOT EXCEED 12:1.
  - 3) PROVIDE 1/2" BITUMINOUS EXPANSION JOINT MATERIAL AT BEGINNING AND END OF RAMP AND ON BOTH SIDES OF ALL LANDINGS.
  - 4) DOWNSPOUTS TO BE RELOCATED BY OWNER AS NEEDED.

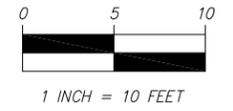

October 25, 2016 (10:10:56 EST)  
K:\50082747 GULF COUNTY COURTHOUSE ADA RAMP\CIVIL\FOLDER\PRODUCTION\50082747 ADA RAMP.DWG

NO.	DATE:	APPR.	REVISION:
1			
2			
3			
4			
5			

PLAN VIEW


324 MARINA DRIVE  
 PORT ST. JOE, FL 32456  
 850.227.7200

GULF COUNTY COURTHOUSE ADA RAMP  
 GULF COUNTY BOCC  
 GULF COUNTY, FLORIDA


DATE: AUG 2016	PROJECT NO. 50082747
SCALE: AS SHOWN	SHEET 3
DRAWN: C. KENNEDY	
CHECKED: C. SMALLWOOD	

EB# 0008794

October 25, 2016 (10:10:56 EST)  
K:\50082747 GULF COUNTY COURTHOUSE ADA RAMP\CIVIL\FOLDER\PRODUCTION\50082747 ADA RAMP.DWG

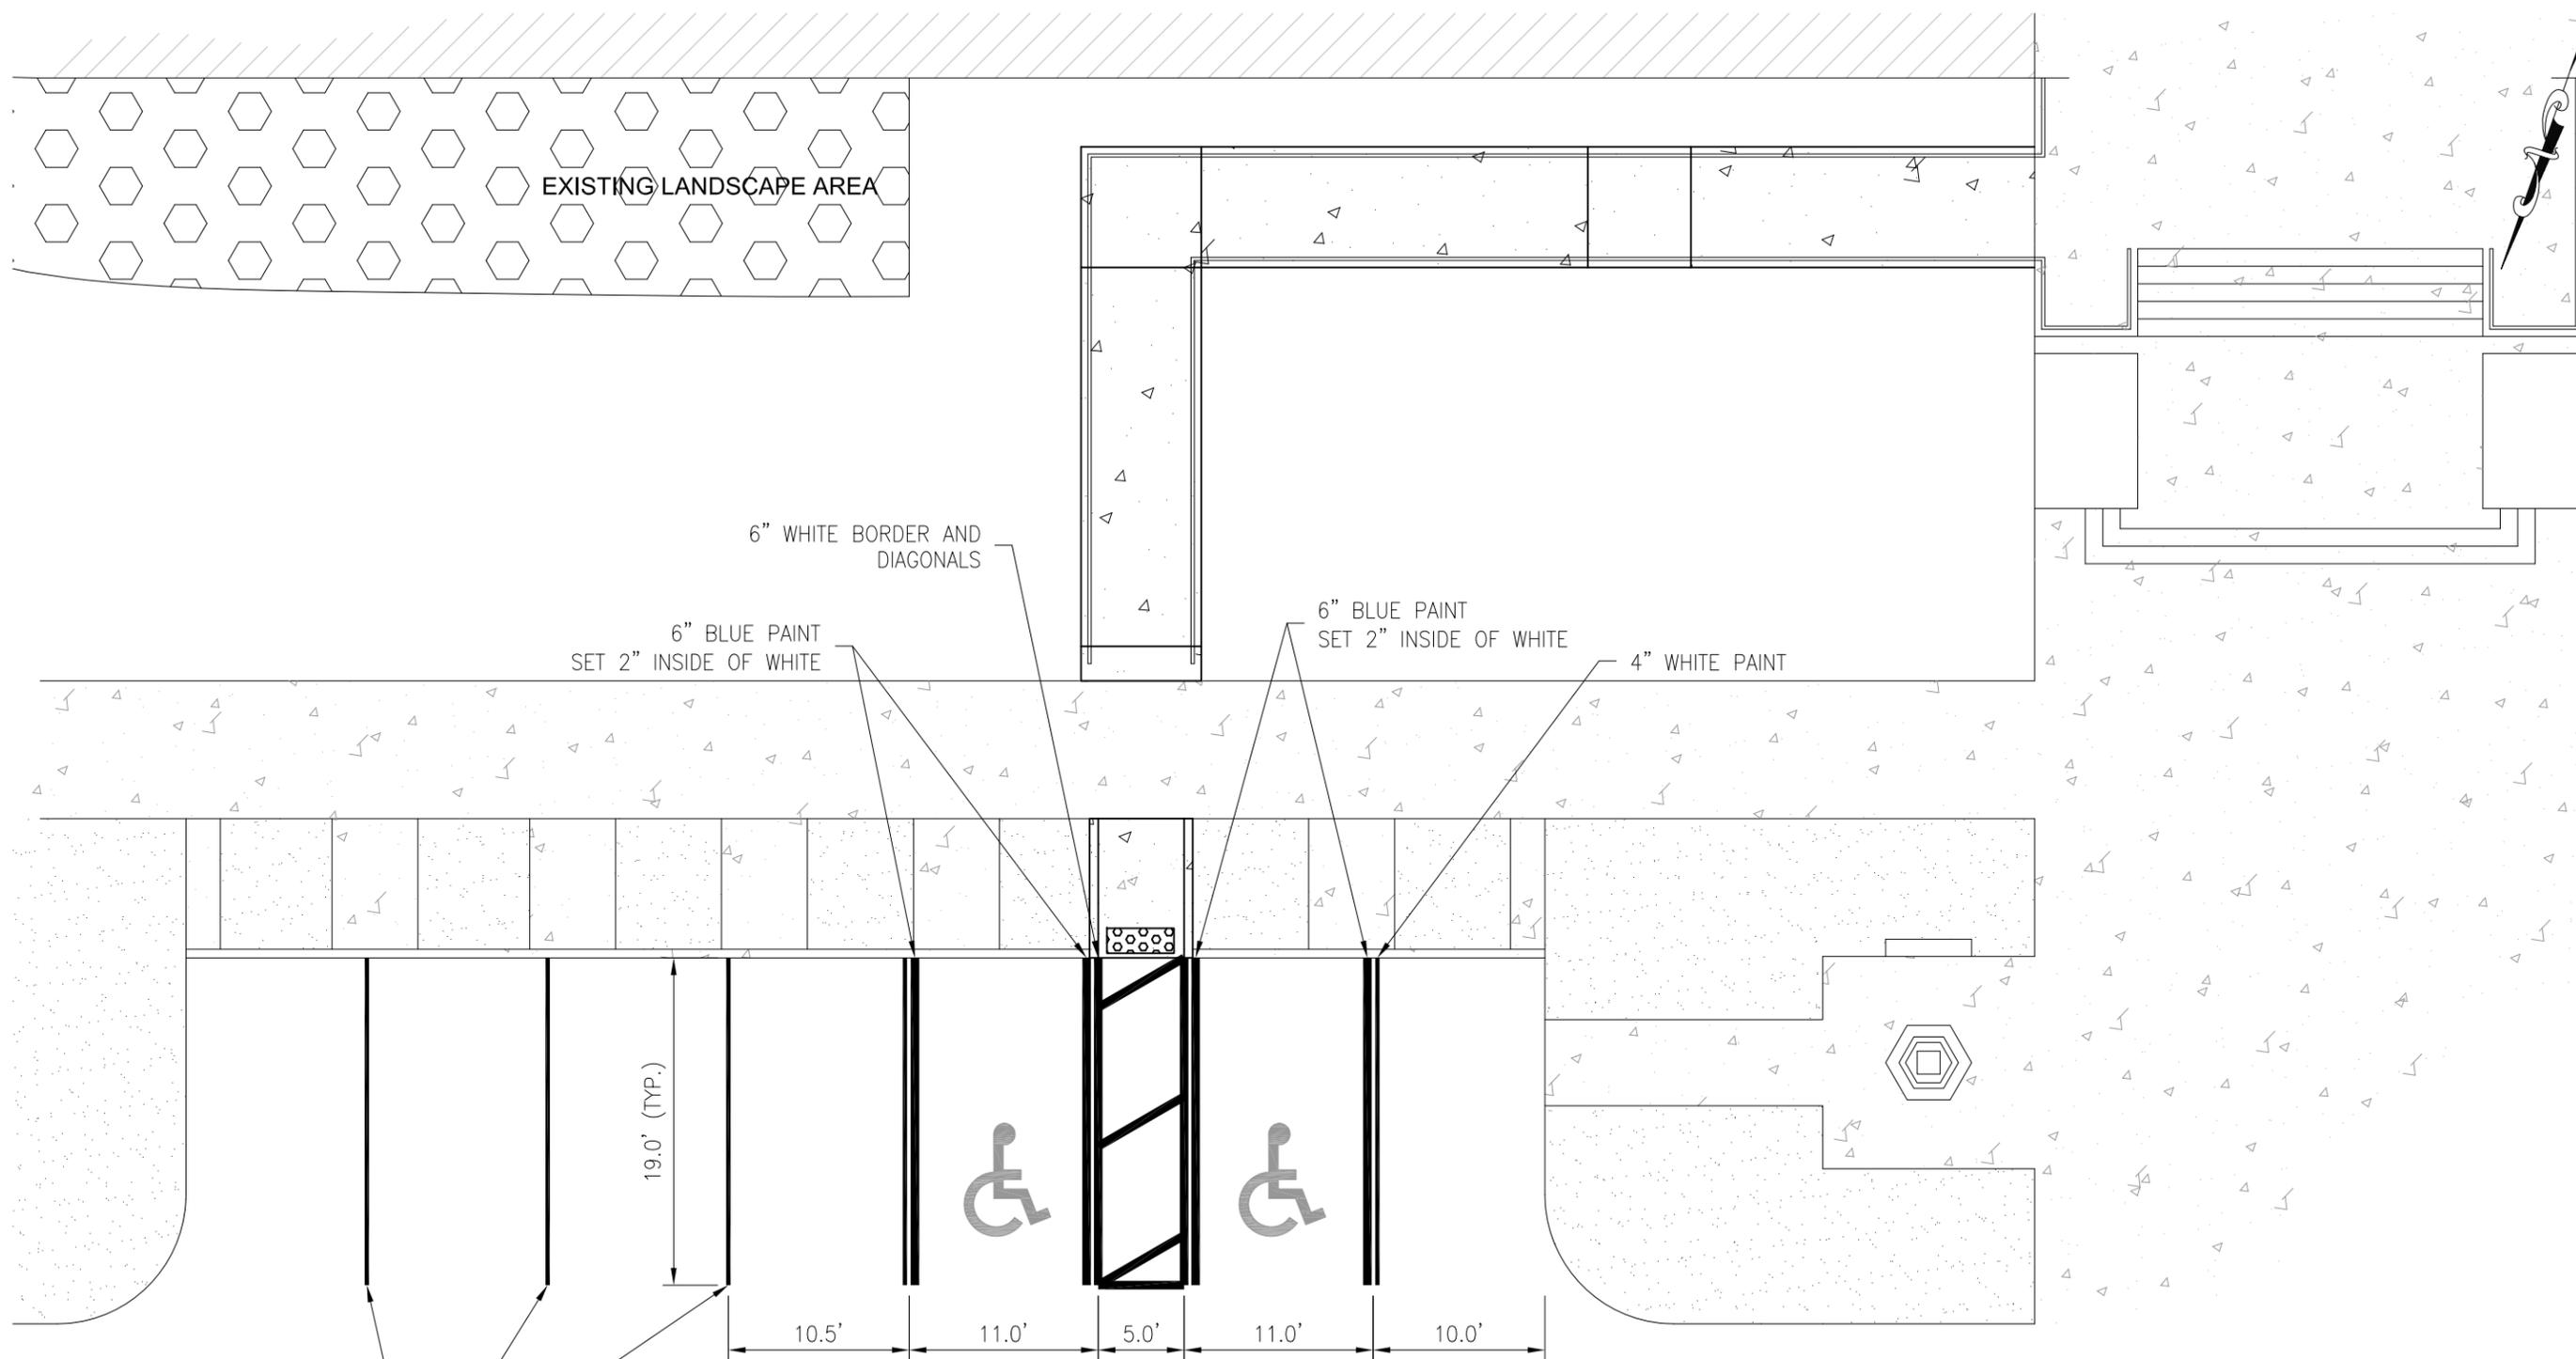

NOTES:  
 1) MARKINGS, INCLUDING HANDICAP PAVEMENT SYMBOLS, SHALL BE IN ACCORDANCE WITH FDOT INDEX 17346  
 2) OWNER WILL PROVIDE REQUIRED SIGNAGE

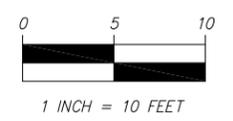

NO.	DATE:	APPR.	REVISION:
1			
2			
3			
4			
5			

## STRIPING PLAN

**PREBLE-RISH**  
 324 MARINA DRIVE  
 PORT ST. JOE, FL 32456  
 850.227.7200

**GULF COUNTY COURTHOUSE ADA RAMP**  
**GULF COUNTY BOCC**  
**GULF COUNTY, FLORIDA**


DATE: AUG 2016	PROJECT NO. 50082747
SCALE: AS SHOWN	SHEET 4
DRAWN: C. KENNEDY	
CHECKED: C. SMALLWOOD	

EB# 0008794

STRUCTURAL NOTES


- ALL CONCRETE WORK IS TO CONFORM TO ACI 318 AND ALL MASONRY WORK IS TO CONFORM TO ACI 530.
- LAP REINFORCING STEEL A MINIMUM OF 1.3 Ld. MAKE ALL BARS CONTINUOUS AROUND CORNERS. HOOK ALL BARS WITH STANDARD HOODS U.O.N. PROVIDE ALL ACCESSORIES NECESSARY TO SUPPORT REINFORCING.
- MATERIALS TO CONFORM TO THE FOLLOWING:
 

A. CONCRETE SLABS	2500 PSI @ 28 DAYS
B. CONCRETE, ALL OTHERS	2500 PSI @ 28 DAYS
C. REINFORCING BARS	ASTM A615, GRADE 60
D. REINFORCING MESH (WWF)	ASTM A185
F. STRUCTURAL BOLTS	ASTM A307
G. COLUMN ANCHOR BOLTS	ASTM A307
H. CONCRETE MASONRY UNITS (CMU)	ASTM C90, GRADE N-1
	f'm = 1500 PSI
I. MORTAR	ASTM C270, TYPE S
	f'm = 1500 PSI
J. CONCRETE WALLFILL (PEA GRAVEL)	2500 PSI @ 28 DAYS
- ALL CONCRETE REINFORCING STEEL SHALL HAVE A MINIMUM COVER OF 1 1/2" FOR ALL CONCRETE NOT EXPOSED TO WEATHER OR EARTH, AND 2" FOR SIDE AND 3" BOTTOM FOR ALL CONCRETE EXPOSED TO WEATHER OR EARTH.
- CONTRACTOR SHALL LOCATE AND IDENTIFY ANY UNDERGROUND INTERFERENCES SUCH AS EXISTING UTILITIES OR OTHER EXISTING CONSTRUCTION PRIOR TO ANY EXCAVATION.
- ALL CONSTRUCTION SHALL BE IN ACCORDANCE WITH THE FLORIDA BUILDING CODE LATEST EDITION EXCEPT WHERE REQUIREMENTS OF THE CONTRACT DOCUMENTS OR OF GOVERNING CODES AND GOVERNING AUTHORITIES ARE MORE STRINGENT

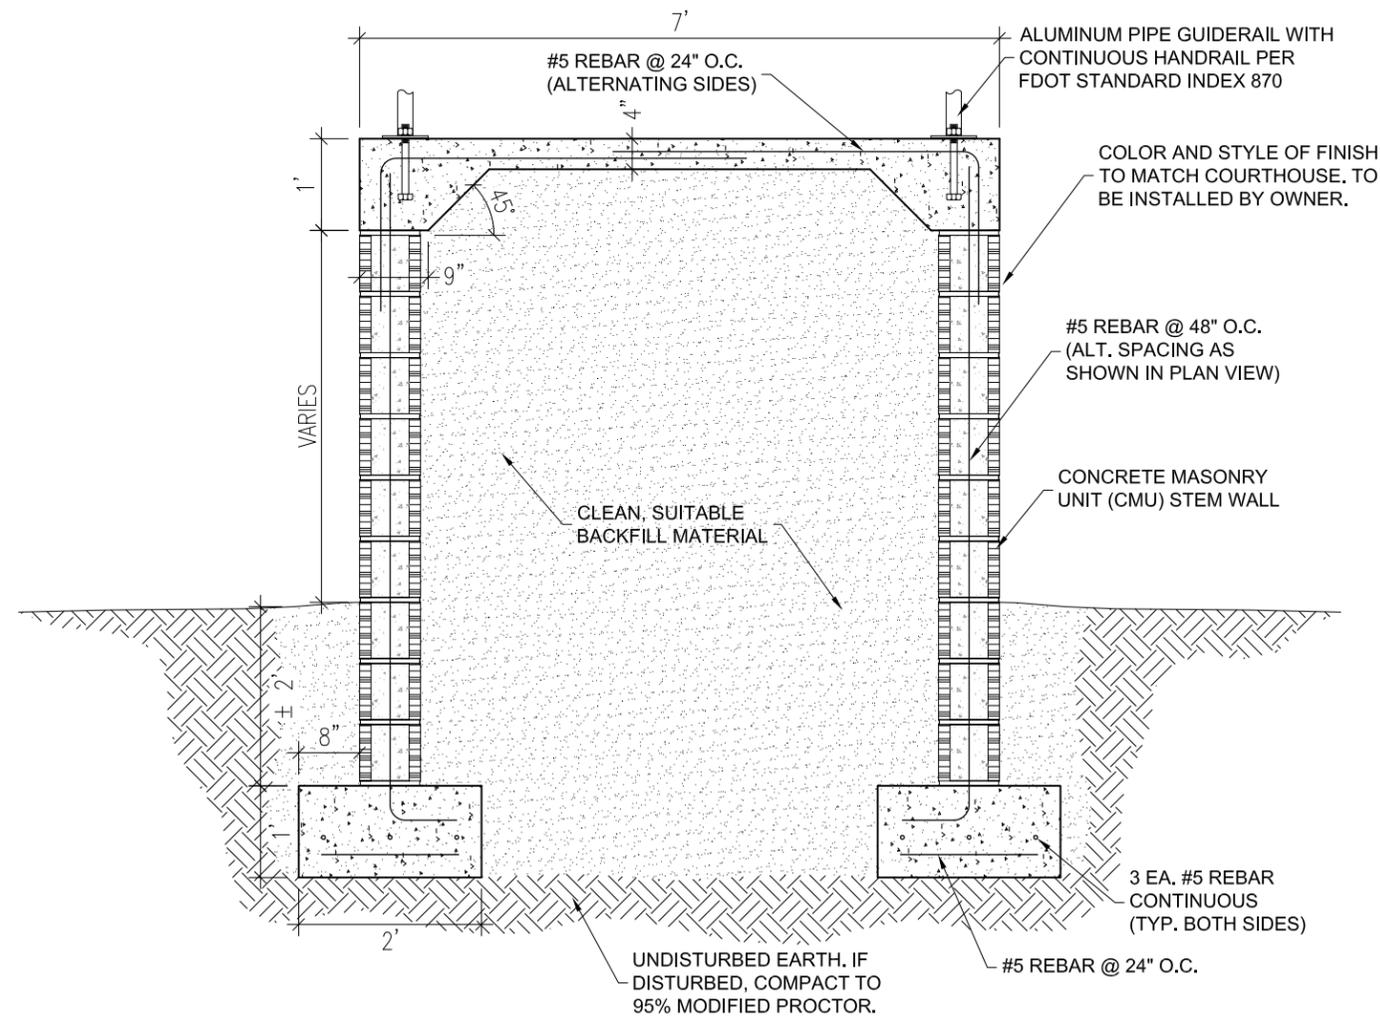

**RAMP SECTION VIEW**

SCALE: 1/2" = 1'

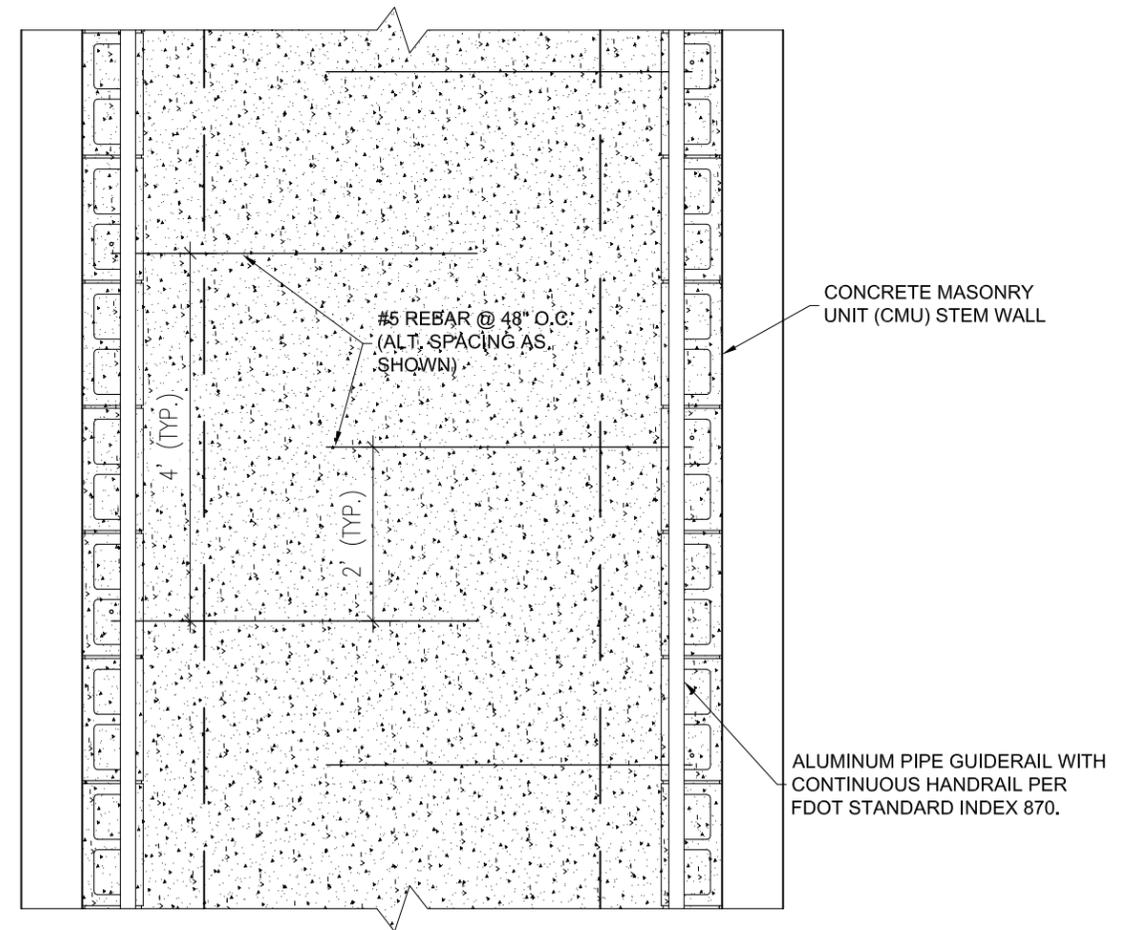

**RAMP PLAN VIEW**

SCALE: 1/2" = 1'

October 25, 2016 (10:10:56 EST)  
K:\50082747 GULF COUNTY COURTHOUSE ADA RAMP\CIVIL\FOLDER\PRODUCTION\50082747 ADA RAMP.DWG

NO.	DATE:	APPR.	REVISION:
1			
2			
3			
4			
5			

DETAILS

**Dewberry** | **PREBLE-RISH**  
324 MARINA DRIVE  
PORT ST. JOE, FL 32456  
850.227.7200

**GULF COUNTY COURTHOUSE ADA RAMP**  
**GULF COUNTY BOCC**  
**GULF COUNTY, FLORIDA**

DATE: AUG 2016	PROJECT NO. 50082747
SCALE: AS SHOWN	SHEET 5
DRAWN: C. KENNEDY	
CHECKED: C. SMALLWOOD	

EB# 0008794